



LACROSSE OR FOOTBALL FIELD

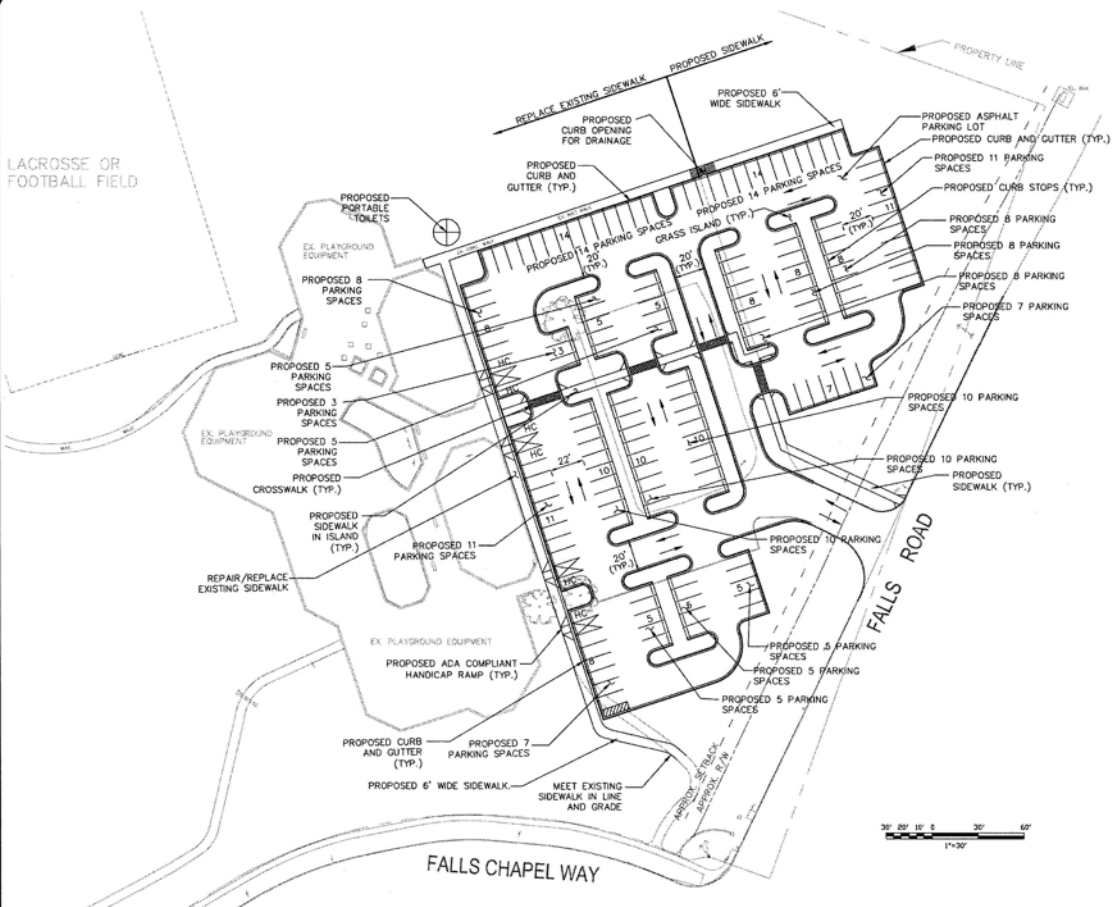

- NOTES**
1. TOPOGRAPHY PREPARED BY CGM, ENGINEERING INFRASTRUCTURE SOLUTIONS, DATED 12/2004.
 2. HORIZONTAL DATUM: NAD-83.
 3. VERTICAL DATUM: NAVD-83.
 4. THE CONTRACTOR SHALL TAKE ALL NECESSARY PRECAUTIONS TO ASSURE THAT NO DAMAGE OCCURS TO EXISTING UTILITIES AND OTHER SUBSURFACE FEATURES THAT ARE TO REMAIN IN PLACE AND MAY BE AFFECTED BY WORK ACTIVITIES. THE CONTRACTOR SHALL BE RESPONSIBLE TO SECURE ALL ABOVEGROUND AND UNDERGROUND UTILITIES WHILE PERFORMING ANY TASK ASSOCIATED WITH EARTHWORK. ANY CHANGE TO EXISTING UTILITIES, EVEN THOSE NOT INDICATED ON THE CONTRACT DRAWINGS, RESULTING FROM THE CONTRACTOR'S OPERATIONS SHALL BE REPAIRED AT HIS EXPENSE TO THE OWNER.
 5. THE CONTRACTOR SHALL BE RESPONSIBLE FOR LOCATION, VERIFICATION, AND SUPPORT AND PROTECTION OF ALL ABOVEGROUND AND UNDERGROUND UTILITIES TO REMAIN IN PLACE, INCLUDING ANY UTILITIES NOT INDICATED ON CONTRACT DRAWINGS. UTILITIES ENCOUNTERED THAT WERE NOT PREVIOUSLY SHOWN OR OTHERWISE LOCATED SHALL NOT BE DISTURBED WITHOUT FIRST COORDINATING WITH THE ARCHITECT. THE CONTRACTOR SHALL CONTACT ANY PERTINENT UTILITY COMPANIES AND MISS UTILITY AT LEAST 48 HOURS PRIOR TO COMMENCING EXCAVATION.
 6. TOTAL NUMBER OF PARKING SPACES SHOWN ARE 154 INCLUDING 6 HANDICAPPED PARKING SPACES.
 7. PARKING SPACE DIMENSION IS 8.5'X18' AS PER MONTGOMERY COUNTY ZONING ORDINANCE.

- LEGEND**
- PROPOSED CONCRETE CURB AND GUTTER
 - PROPOSED PARKING SPACE WITH CURB STOP (NO CURB AND GUTTER)
 - PROPOSED HANDICAP PARKING SPACE W/ ASILE
 - ▨ PROPOSED STAMPED ASPHALT CROSSWALK

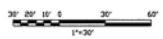

SUBMITTAL DATE: AUGUST 28, 2007

MONTGOMERY COUNTY DEPT OF PERMITTING SERVICES APPROVED FOR:		NOTE: MCEPS APPROVAL DOES NOT VOUCHER THE NEED OF A LICENSED DESIGN PROFESSIONAL
Administrative Management:	Senior Council Technical Representative:	Administrative Representative:
Reviewed: _____ Date: _____	Reviewed: _____ Date: _____	Reviewed: _____ Date: _____
Approved: _____ Date: _____	Approved: _____ Date: _____	Approved: _____ Date: _____

design	review and approval	review and approval
landscape architect	park development division	superintendent of parks
architect	vertical maintenance	park police
engineer	region	
drawn by	natural resources	



The Maryland-National Capital Park and Planning Commission

9500 Brunnet Avenue
Silver Spring, Maryland 20901
Montgomery County Department of Parks
(301) 495-2535

revisions:

rev. no.	date	description



Suite 101
200 Orchard Ridge Drive
Gaithersburg, MD 20878

project : Falls Road Local Park

PROPOSED PARKING LOT LAYOUT PLAN

(PFC K02/K05) ATTACHMENT D

scale : 1" = 30'