

FINAL SCANNED:

PLAN SCANNED:


PARK CODE:

NOTE: along path edge between Tiger Eye Pine & Liatrus use edge plants -- Iris cristata near the rock (12 plants, 12" o.c.) and Iris tectorum 'Alba' (36 plants - 9 in front of Liatrus and 27 uphill from the rock, but next to the walk)

NOTE: Hostas along the path edge between the Dragon Eye Pine and the walk


101
GPS NS
N=507134.43
E=130224.72
ELEV=330.32

100
GPS NS
N=507242.58
E=1302402.58
ELEV=308.28

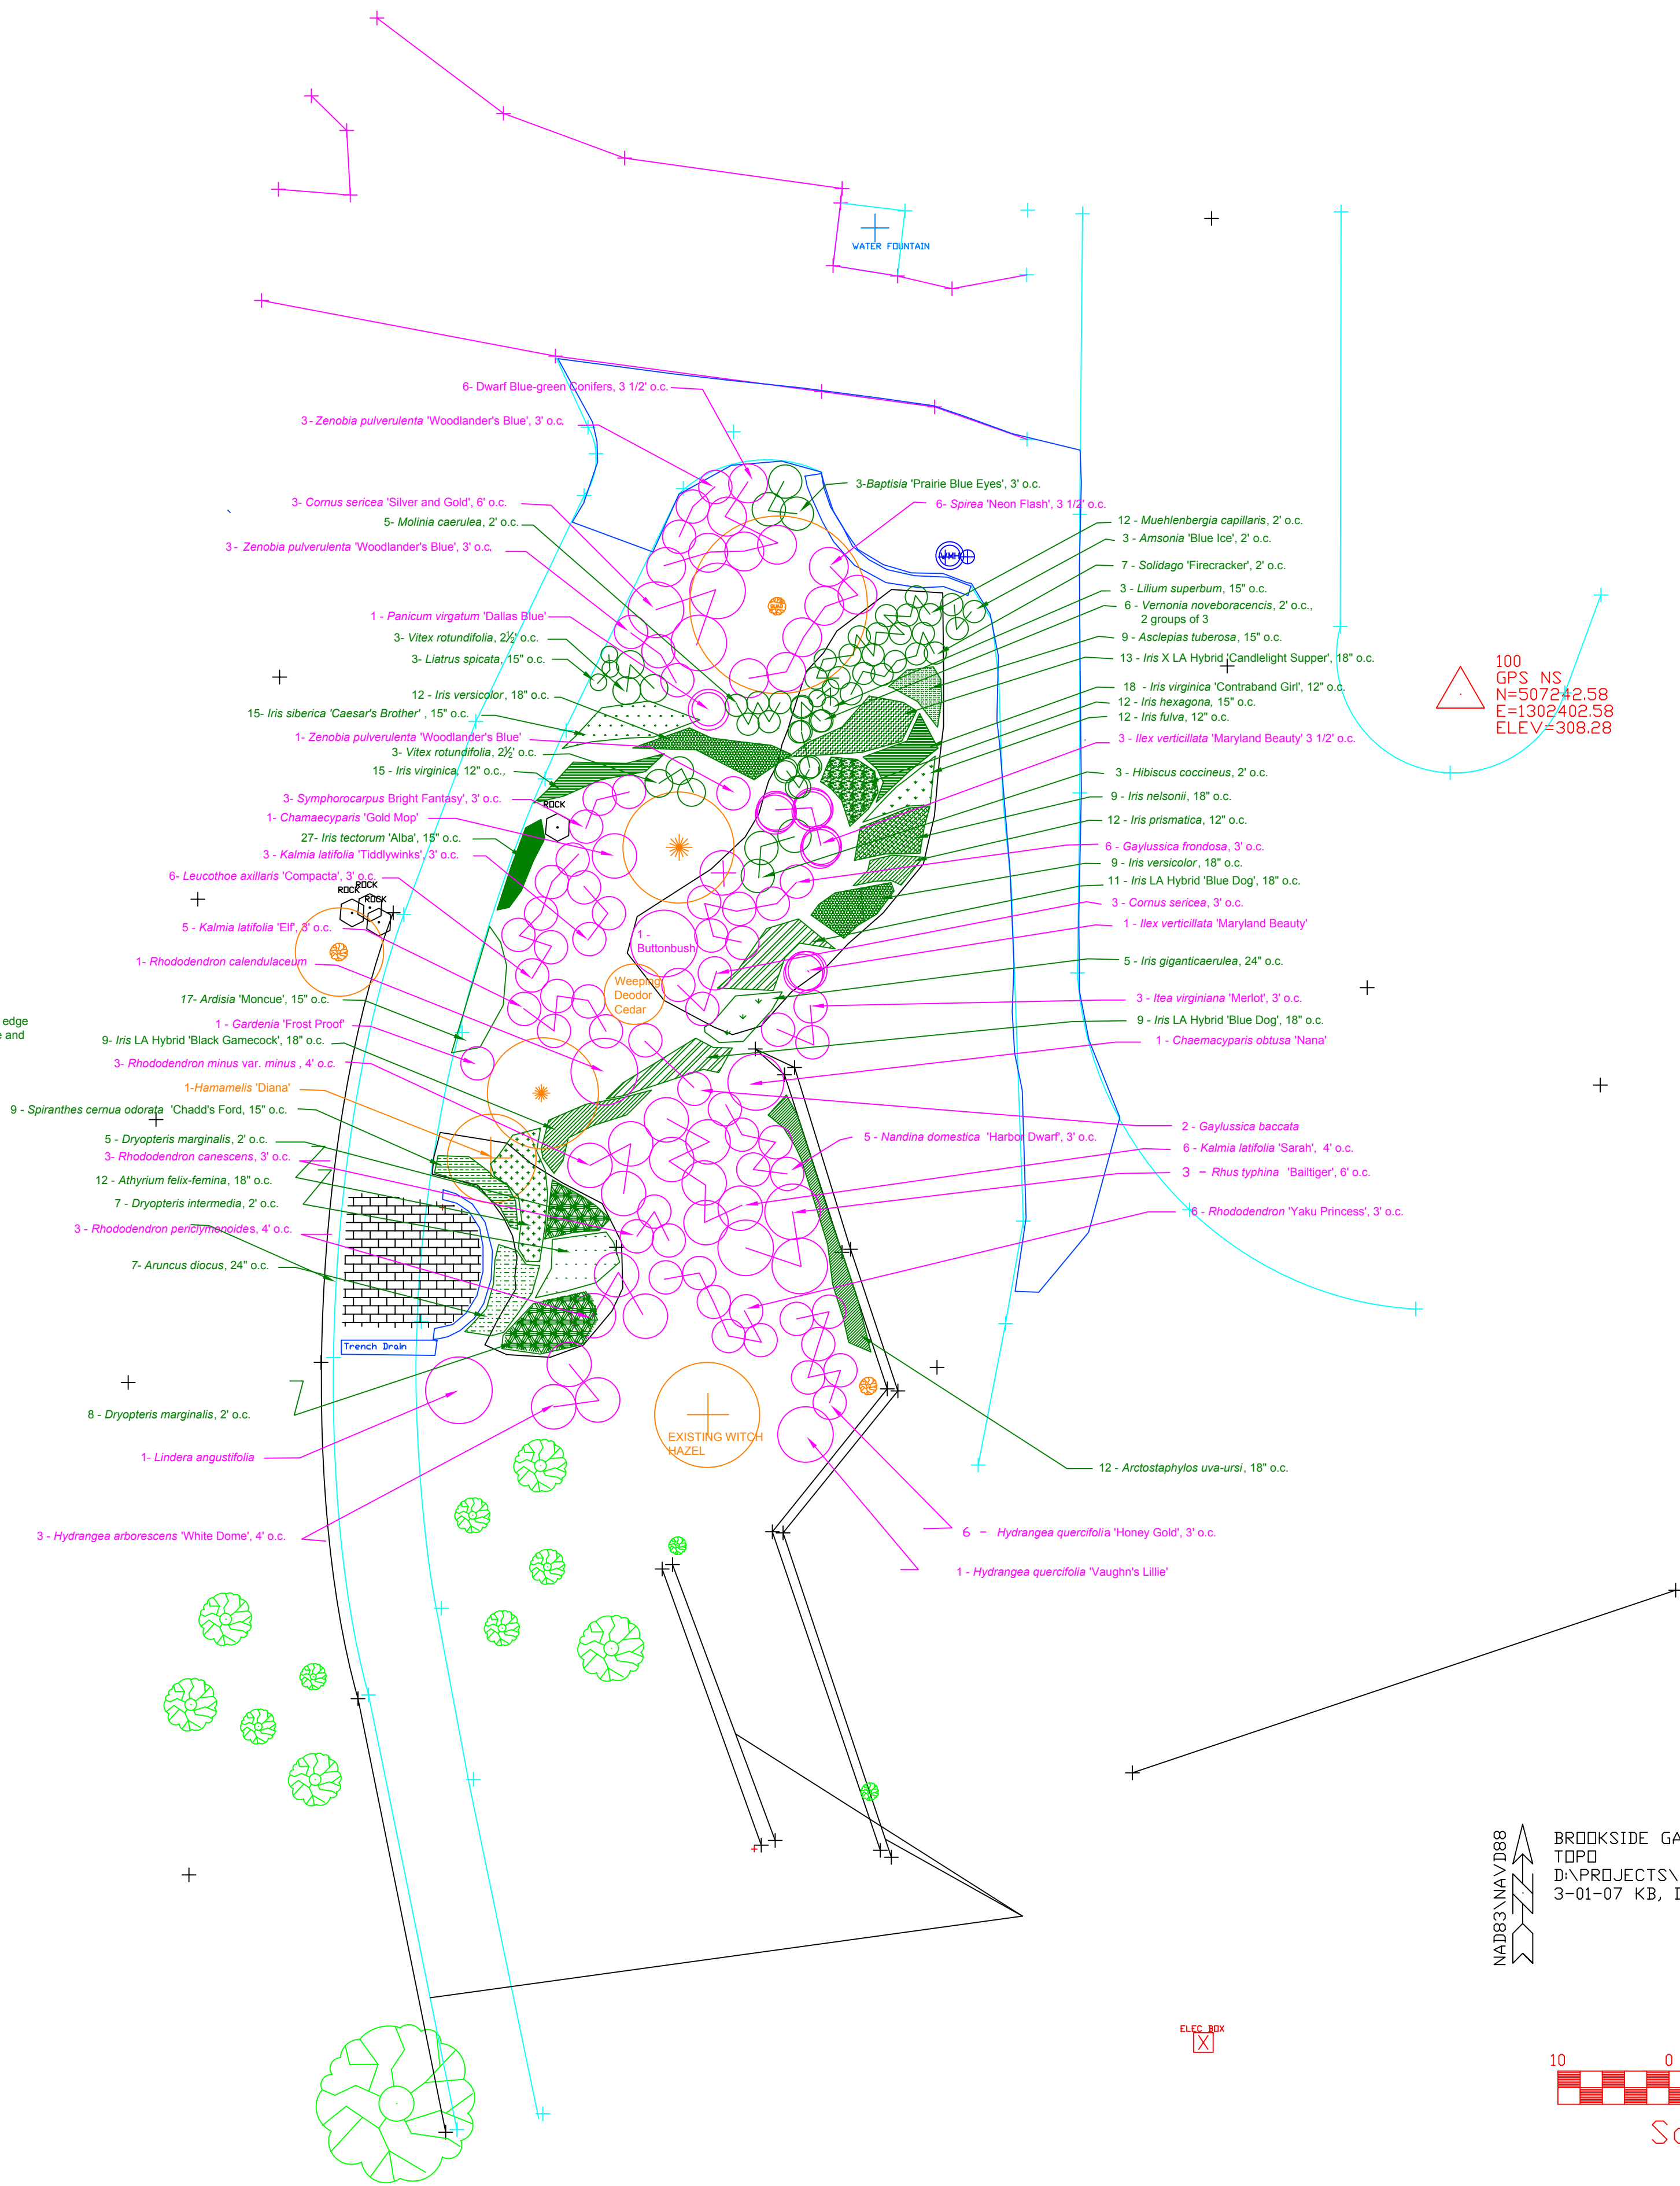


BROOKSIDE GARDENS
TOPD
D:\PROJECTS\SURVEY\2006\BROOKSIDE\BROOKSIDE TOPD.DWG
3-01-07 KB, DRH, GP

NAD83 NAD83 DB8

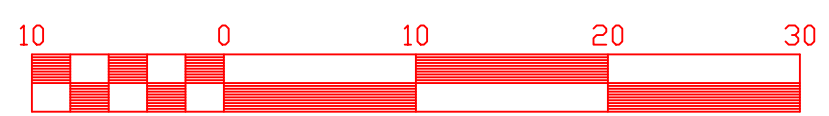

Scale 1" = 10'

DESIGN			REVIEW AND APPROVAL			REVIEW AND APPROVAL		
Landscape Architect	Date	Checked By:	Park Development	Date	Superintendent of Parks	Date		
Architect	Date	Checked By:	Central Maintenance	Date	Park Police	Date		
Engineer	Date	Checked By:	Region	Date		Date		
Drawn by	Date	Checked By:	Natural Resources	Date		Date		

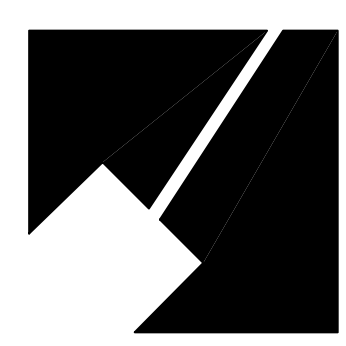

The Maryland-National Capital Park and Planning Commission
Montgomery County Department of Park and Planning
9500 Brunnet Avenue
Silver Spring, Maryland 20901
(301) 495-2535

PLANS ISSUED FOR: CONSTRUCTION DRAWINGS		
REVISIONS		
Rev. No.	Date	Description

PROJECT **Brookside Gardens**

SCALE: 1"=10'

SHEET 1 OF 1