


FINAL SCANNED: PLAN SCANNED: PARK CODE:

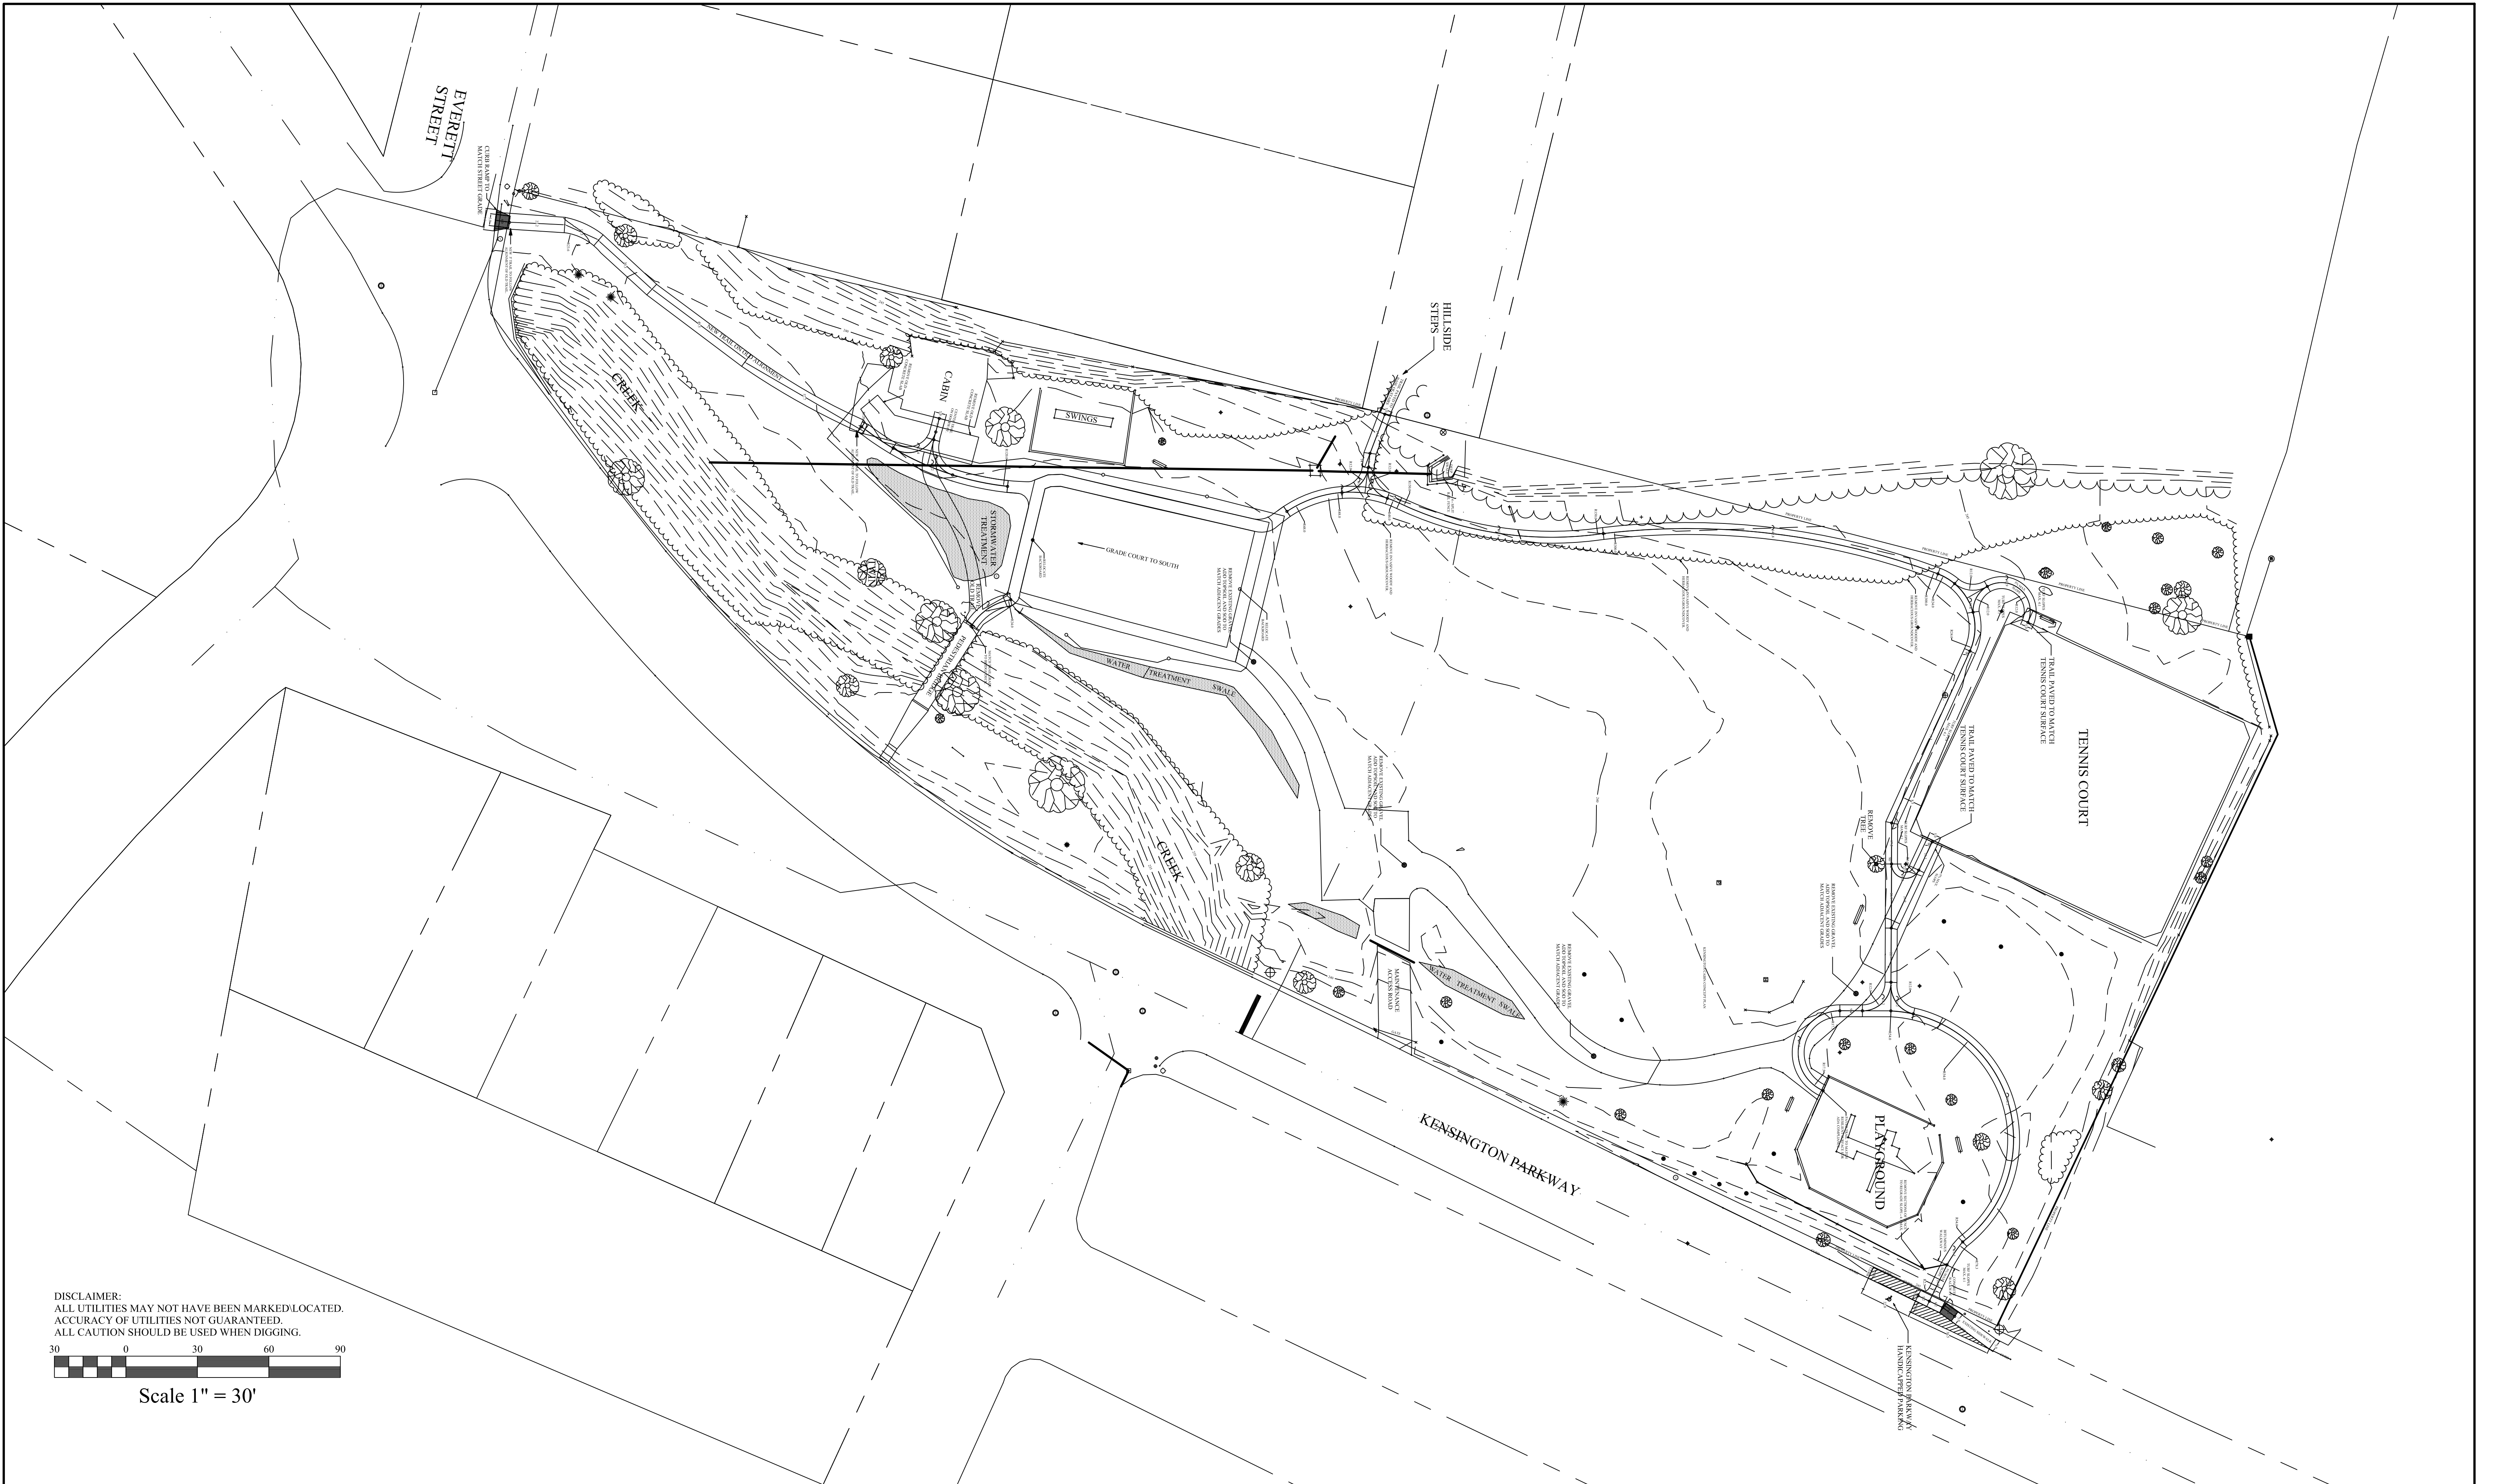

DISCLAIMER:
 ALL UTILITIES MAY NOT HAVE BEEN MARKED/LOCATED.
 ACCURACY OF UTILITIES NOT GUARANTEED.
 ALL CAUTION SHOULD BE USED WHEN DIGGING.

30 0 30 60 90

Scale 1" = 30'

DESIGN			REVIEW AND APPROVAL			REVIEW AND APPROVAL		
Landscape Architect	Date	Checked By:	Park Development	Date	Superintendent of Parks	Date		
Architect	Date	Checked By:	Central Maintenance	Date	Park Police	Date		
Engineer	Date	Checked By:	Region	Date		Date		
Drawn by	Date	Checked By:	Natural Resources	Date		Date		



The Maryland-National Capital Park and Planning Commission
 Montgomery County Department of Park and Planning
 9500 Brunett Avenue
 Silver Spring, Maryland 20901
 (301) 495-2535

PLANS ISSUED FOR: CONSTRUCTION DRAWINGS

REVISIONS		
Rev. No.	Date	Description

PROJECT

Kensington Cabin Local Park

Concept Plan

SCALE: 1" = 30'

SHEET 1 OF 1